


REFER LANDSCAPE LAYOUT
21-061_LP-01-FI FOR LANDSCAPE
DETAILS AND FINISH

PLANE SCALE 1:500 @ A3

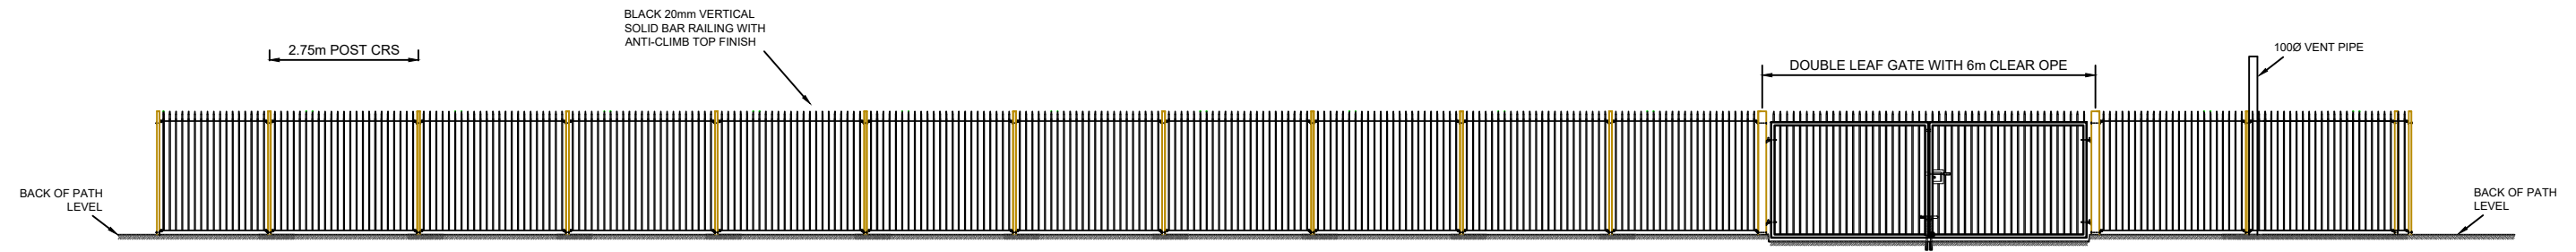

EASTERN ELEVATION SCALE 1:125 @ A3
BOUNDARY FENCE ELEVATION - REFER LANDSCAPE LAYOUT
21-061_LP-01-FI FOR LANDSCAPE FINISH TO FRONT

REV.	DATE	DRN	APP.

STATUS
PLANNING

CLIENT	GERARD GANNON PROPERTIES			TITLE	SITE ACCESS ELEVATION		
ARCHITECT	CONROY CROWE KELLY ARCHITECTS			DRWN.	DESIGNED	APPROVED	DATE
PROJECT	PHASE 5, OLDTOWN, SWORDS STORMWATER STORAGE TANK ON FOUL WATER			NS	MD	MD	MARCH 2022
SCALE	AS SHOWN			SCALE	JOB NO.	DRG. NO.	REVISION
					17-144	P2009	

Waterman Moylan
Engineering Consultants

BLOCK 5, EASTPOINT BUSINESS PARK, ALFIE BYRNE ROAD,
DUBLIN D03 H3F4 IRELAND.
Tel: (01) 864 8900 Fax: (01) 861 3618
Email: info@waterman-moylan.ie www.waterman-moylan.ie